


Notes

Legend

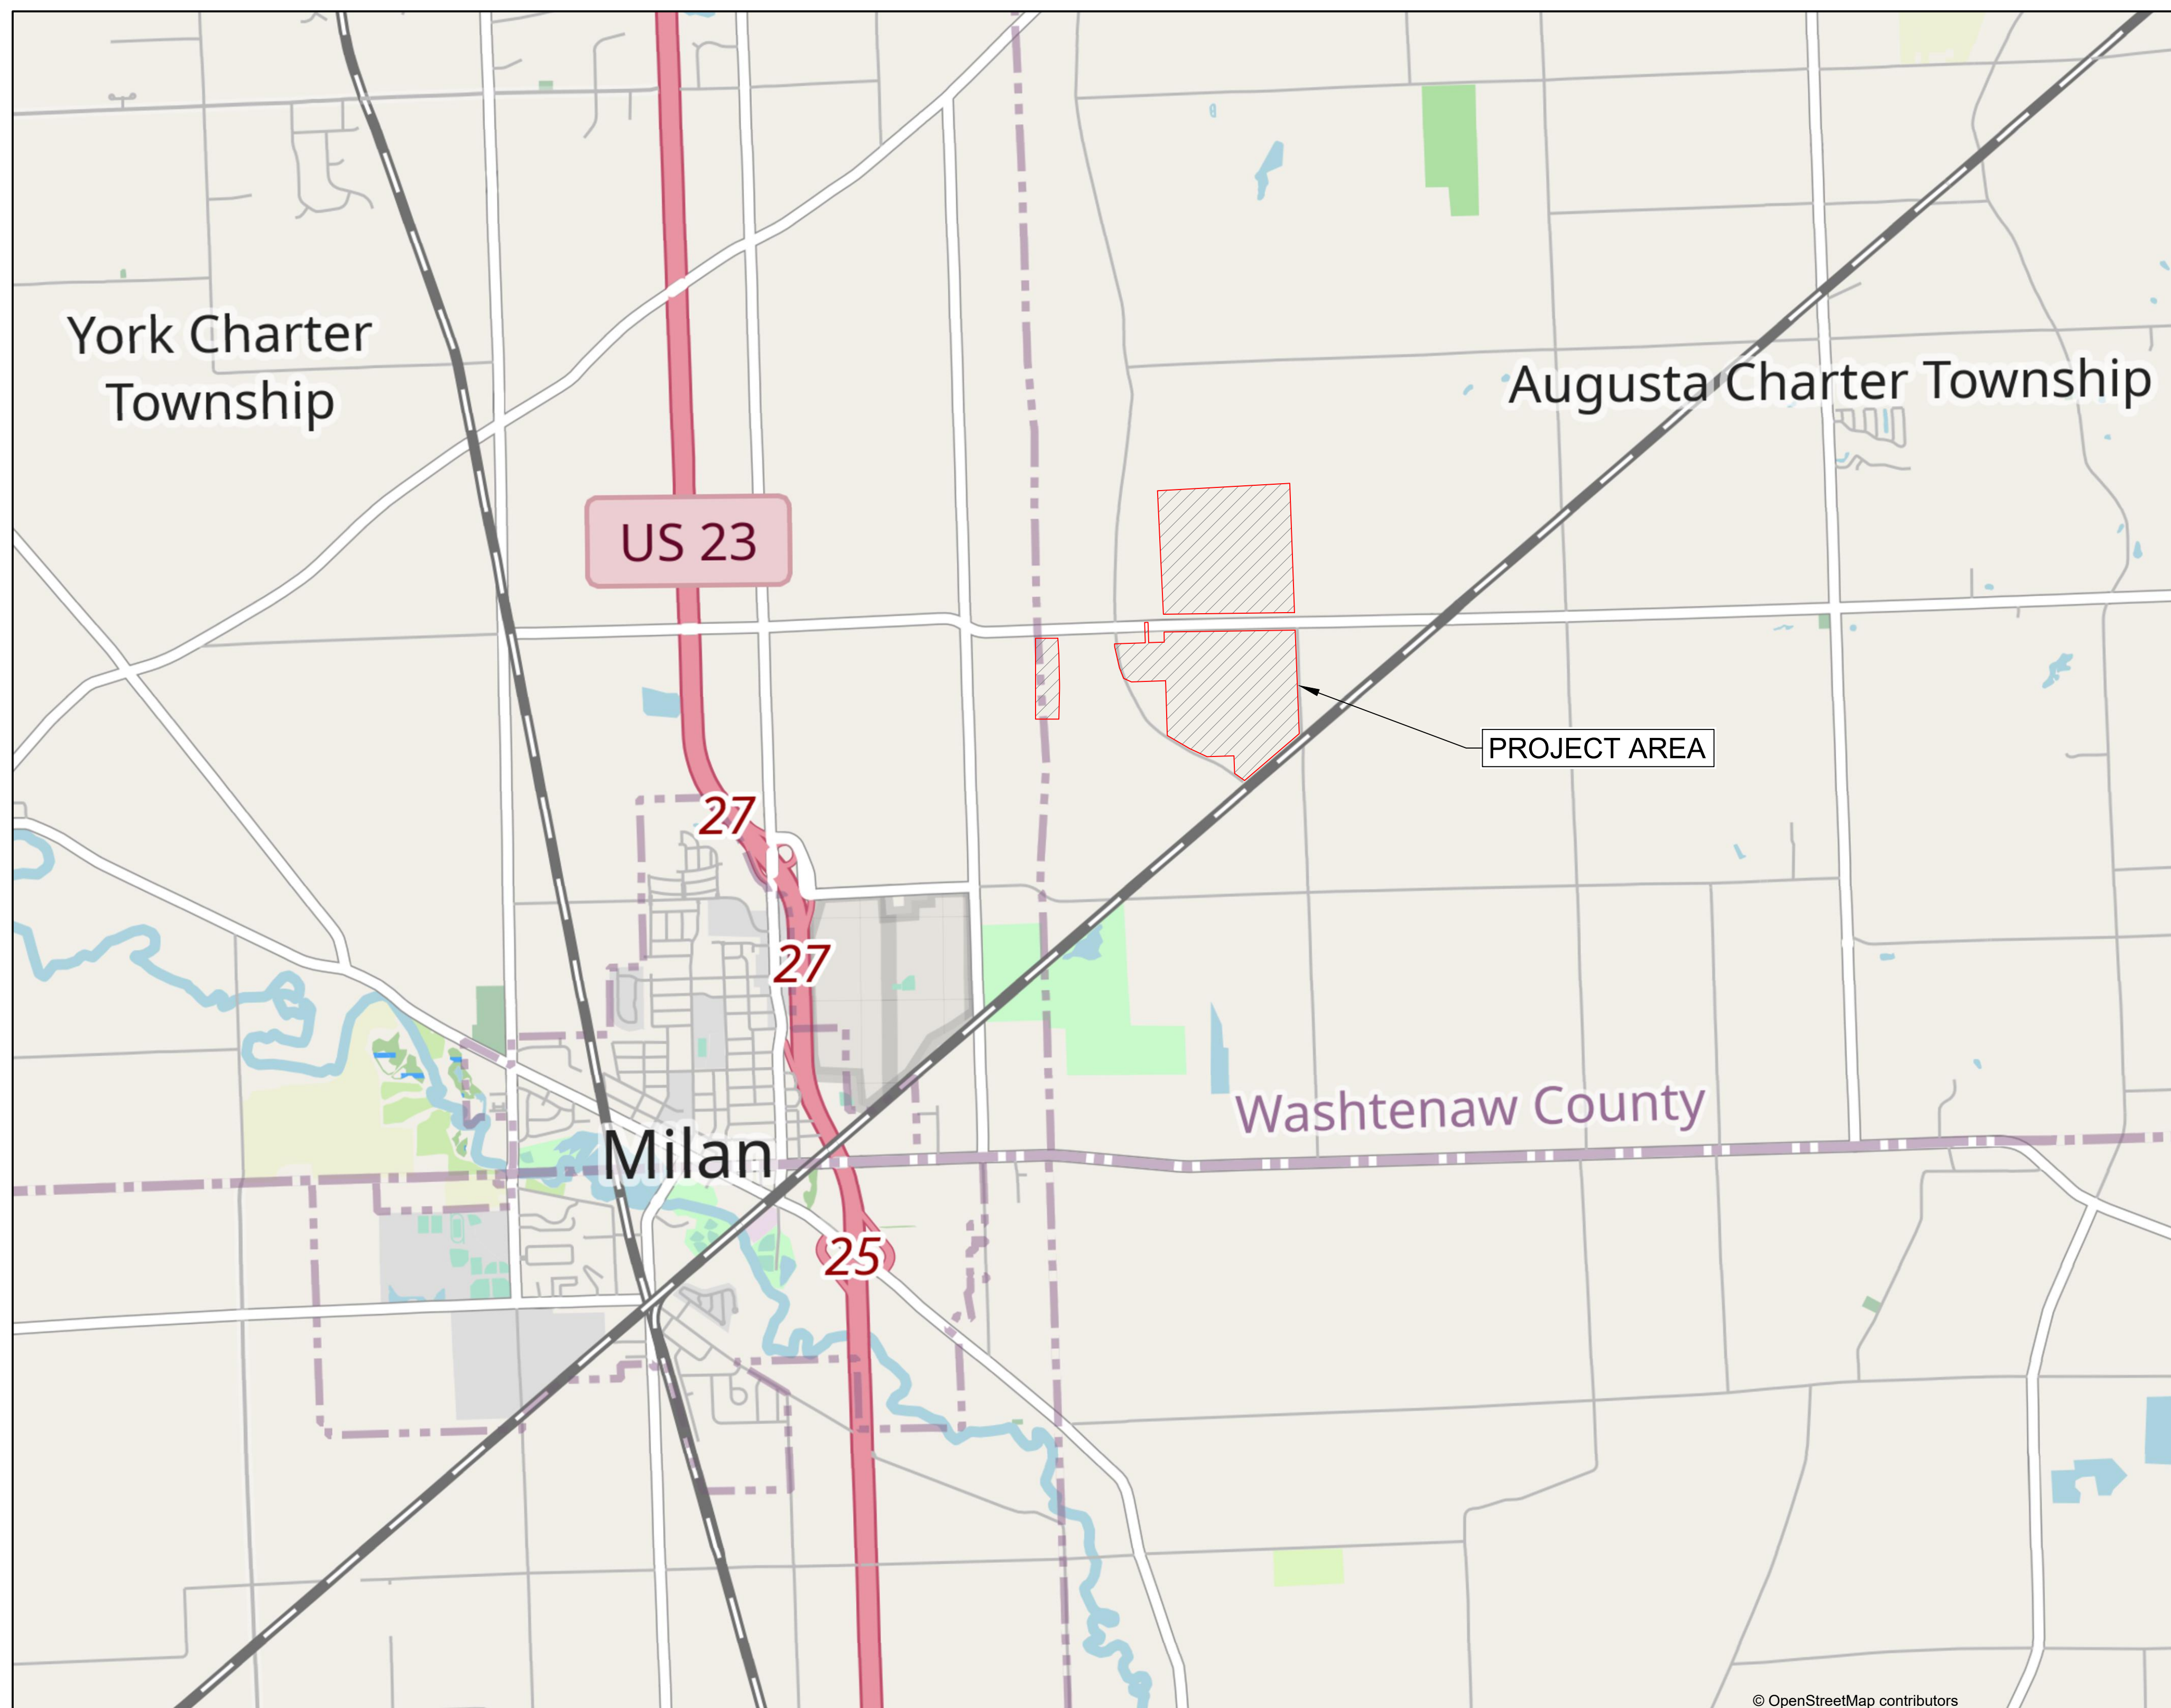

B	UPDATES PER CLIENT COMMENTS	AR	TG	24.02.28
A	ISSUED FOR REVIEW	AR	TG	24.02.20
Revision		By	Appd.	YY.MM.DD

File Name:	193707233_Railsplitter_II_Final_Siteplan	MS	AR	MS	21.04.23
		Dwn.	Chkd.	Dsgn.	YY.MM.DD

Permit-Seal

ISSUED FOR PERMIT
NOT FOR CONSTRUCTION

Client/Project
RAILSPLITTER SOLAR, LLC

RAILSPLITTER SOLAR II PROJECT
FINAL SITE PLAN
Washtenaw County, MI

Title
FINAL SITE PLAN
PROJECT AREA MAP

Project No.	Scale	
193707626	1" = 2000'	
Drawing No.	Sheet	Revision

Y:\06_Proj\01_Current\2021_Proj\193707233\04_Design\01_Working\MS-LI_Final_Siteplan\193707233_Railsplitter_II_Final_Siteplan.dwg
2024/02/28 2:52 PM By: Andrew Rees